



Name of Vessel	KAPTAN SAYIM SACL I
Type of Vessel	Service/Duty Boat
Length Overall (LOA)	11.80 m
Breadth	5.0 m
Depth / Draft	1.78 m / 1.10 m
Year and Place of Build	2020 / Turkey
Propeller	1 x 4 Bladed
Gross / Net Tonnage	26 / 14
Engines	1 x Volvo Tamd122A 400 BHP



iLK CONSTRUCTION

Head Office in Turkey

Yenisehir District Bayraktar Bulv.
Street No:2 34779 Atasehir
Istanbul

Tel : +90 (216) 455 55 44
Fax : +90 (216) 455 55 88

Turkmenistan

43 Shors Street

Ashgabat

Tel : +993 (12) 32 93 77 – 78
Fax : +993 (12) 32 03 17

Russia

Soboleva 19, Block No.8
First Floor, 620036

Yekaterinburg

Tel : (+7 343) 283 0641 – 42
Fax : (+7 343) 283 0643

Azerbaijan

100/C Nizami Street Nesimi Region

Baku

Tel/Fax : +994 (12) 404 81 67 – 68


U.A.E.

Lotus Plaza, 4B Street, Al Quoz

Dubai

Tel : +971 4 3806666
Fax : +971 4 3466668

KAPTAN SAYIM SAÇLI 2 KAPASİTE PLANI

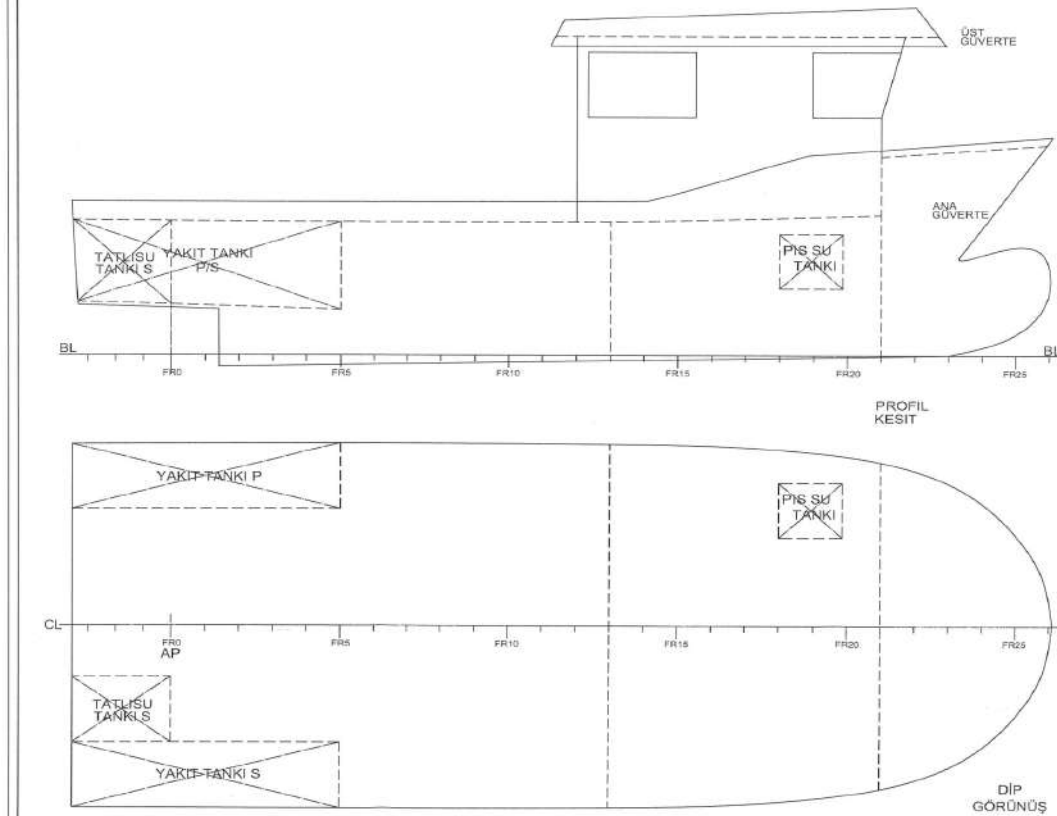

YAKIT TANKLARI - MDO (SG= 0,84 t/m³ 100 % Full)						
YAKIT TANKLARI	POSTA	HACİM	AĞIRLIK	LCG	TCG	FSM
		(m³)	(ton)	(m)	(m)	(ton*m)
YAKIT TANKI P	AE-FRS	2,480	2,083	0,409	2,050	0,377
YAKIT TANKI S	AE-FRS	2,480	2,083	0,409	-2,050	0,377
TOPLAM YAKIT		4,960	4,166	0,409	0,000	0,754

TATLI SU TANKLARI - FW (SG= 1,00 t/m³ 100 % Full)						
DİĞER TANKLAR	POSTA	HACİM	AĞIRLIK	LCG	TCG	FSM
		(m³)	(ton)	(m)	(m)	(ton*m)
TATLI SU TANKI	AE-FR0	1,200	1,200	0,581	-1,152	0,212
TOPLAM TATLI SU TANKLARI		1,200	1,200	0,581	-1,152	0,212

DİĞER TANKLAR - OTHER (SG= 1,00 t/m³ 100 % Full)						
DİĞER TANKLAR	POSTA	HACİM	AĞIRLIK	LCG	TCG	FSM
		(m³)	(ton)	(m)	(m)	(ton*m)
PİS SU TANKI	FR18-20	0,420	0,420	7,570	1,580	0,128
TOPLAM DİĞER TANKLAR		0,420	0,420	7,570	1,580	0,128

ANA BOYUTLAR - PRINCIPAL DIMENSIONS

Loa	: Tam Boy	: 11,80 m
Lüscil	: Tescil Boyu	: 10,62 m
B	: Genişlik	: 3,00 m
D	: Derinlik	: 1,78 m
T	: Su Çekimi	: 1,10 m

KALİTE KONTROL		Nesip UYGUN Geni İnşaat & Makinalar Müh. GMO Sicil No: 2484 Tel: +90 542 334 52 38 E-Mail: info@doneq.com.tr	
DONE		DONE	
MÜHENDİSLİK HİZMETLERİ		MÜHENDİSLİK HİZMETLERİ	
DRAWN BY: Nesip UYGUN, Naval Architect		CHECKED BY: Nesip UYGUN, Naval Architect	
CONTROL: Nesip UYGUN, Naval Architect		APPROVED BY: Nesip UYGUN, Naval Architect	
" KAPTAN SAYIM SAÇLI 2 " TANK KAPASİTE PLANI			
ARMATÖR: xxx	ÖLÇEK: 1 : 50	TARİH: 24.08.2020	
İNŞAAT EDEN: xxx	TARİH: 24.08.2020		



ILK CONSTRUCTION

www.ilkconstruction.com

Head Office in Turkey
Yenisehir District Bayraktar Bulv.
Street No:2 34779 Atasehir
İstanbul
Tel : +90 (216) 455 55 44
Fax : +90 (216) 455 55 88

Turkmenistan
43 Shors Street
Ashgabat
Tel : +993 (12) 32 93 77 - 78
Fax : +993 (12) 32 03 17

Russia
Soboleva 19, Block No.8
First Floor, 620036
Yekaterinburg
Tel : (+7 343) 283 0641 - 42
Fax : (+7 343) 283 0643

Azerbaijan
100/C Nizami Street Nesimi Region
Baku
Tel/Fax : +994 (12) 404 81 67 - 68

U.A.E.
Lotus Plaza, 4B Street, Al Quoz
Dubai
Tel : +971 4 3806666
Fax : +971 4 3466668

info@ilkconstruction.com